



Stantec
 Suite 400, 10220-103 Avenue
 Edmonton, Alberta, T5J 0K4
 Tel: (780) 917-7000
 www.stantec.com

FOR DISCUSSION PURPOSES ONLY

NOTE: ALL INFORMATION AND SITE DATA ARE APPROXIMATE, AND ARE FOR REFERENCE PURPOSES ONLY.

Clearview Master Site Plan

Red Deer, Alberta
 67 Street & Carleton Avenue

Zoning: DC-27

OVERALL

Site Area: 1,225,340 sf (28.13 ac)

Total Building Area: 219,387 sf
 Site Coverage: 17.9%

Parking Provided: 1,266 stalls

Parking Ratio: 5.77 stalls/1000 sf



N
 SCALE = N.T.S.


Client/Project
 MELCOR
 CLEARVIEW

Title
 OPTION 2A
 SITE PLAN W.I.P.

Revision _____ Date
 2019.01.10

Reference Sheet _____ Figure No.

Project No.
 144104705

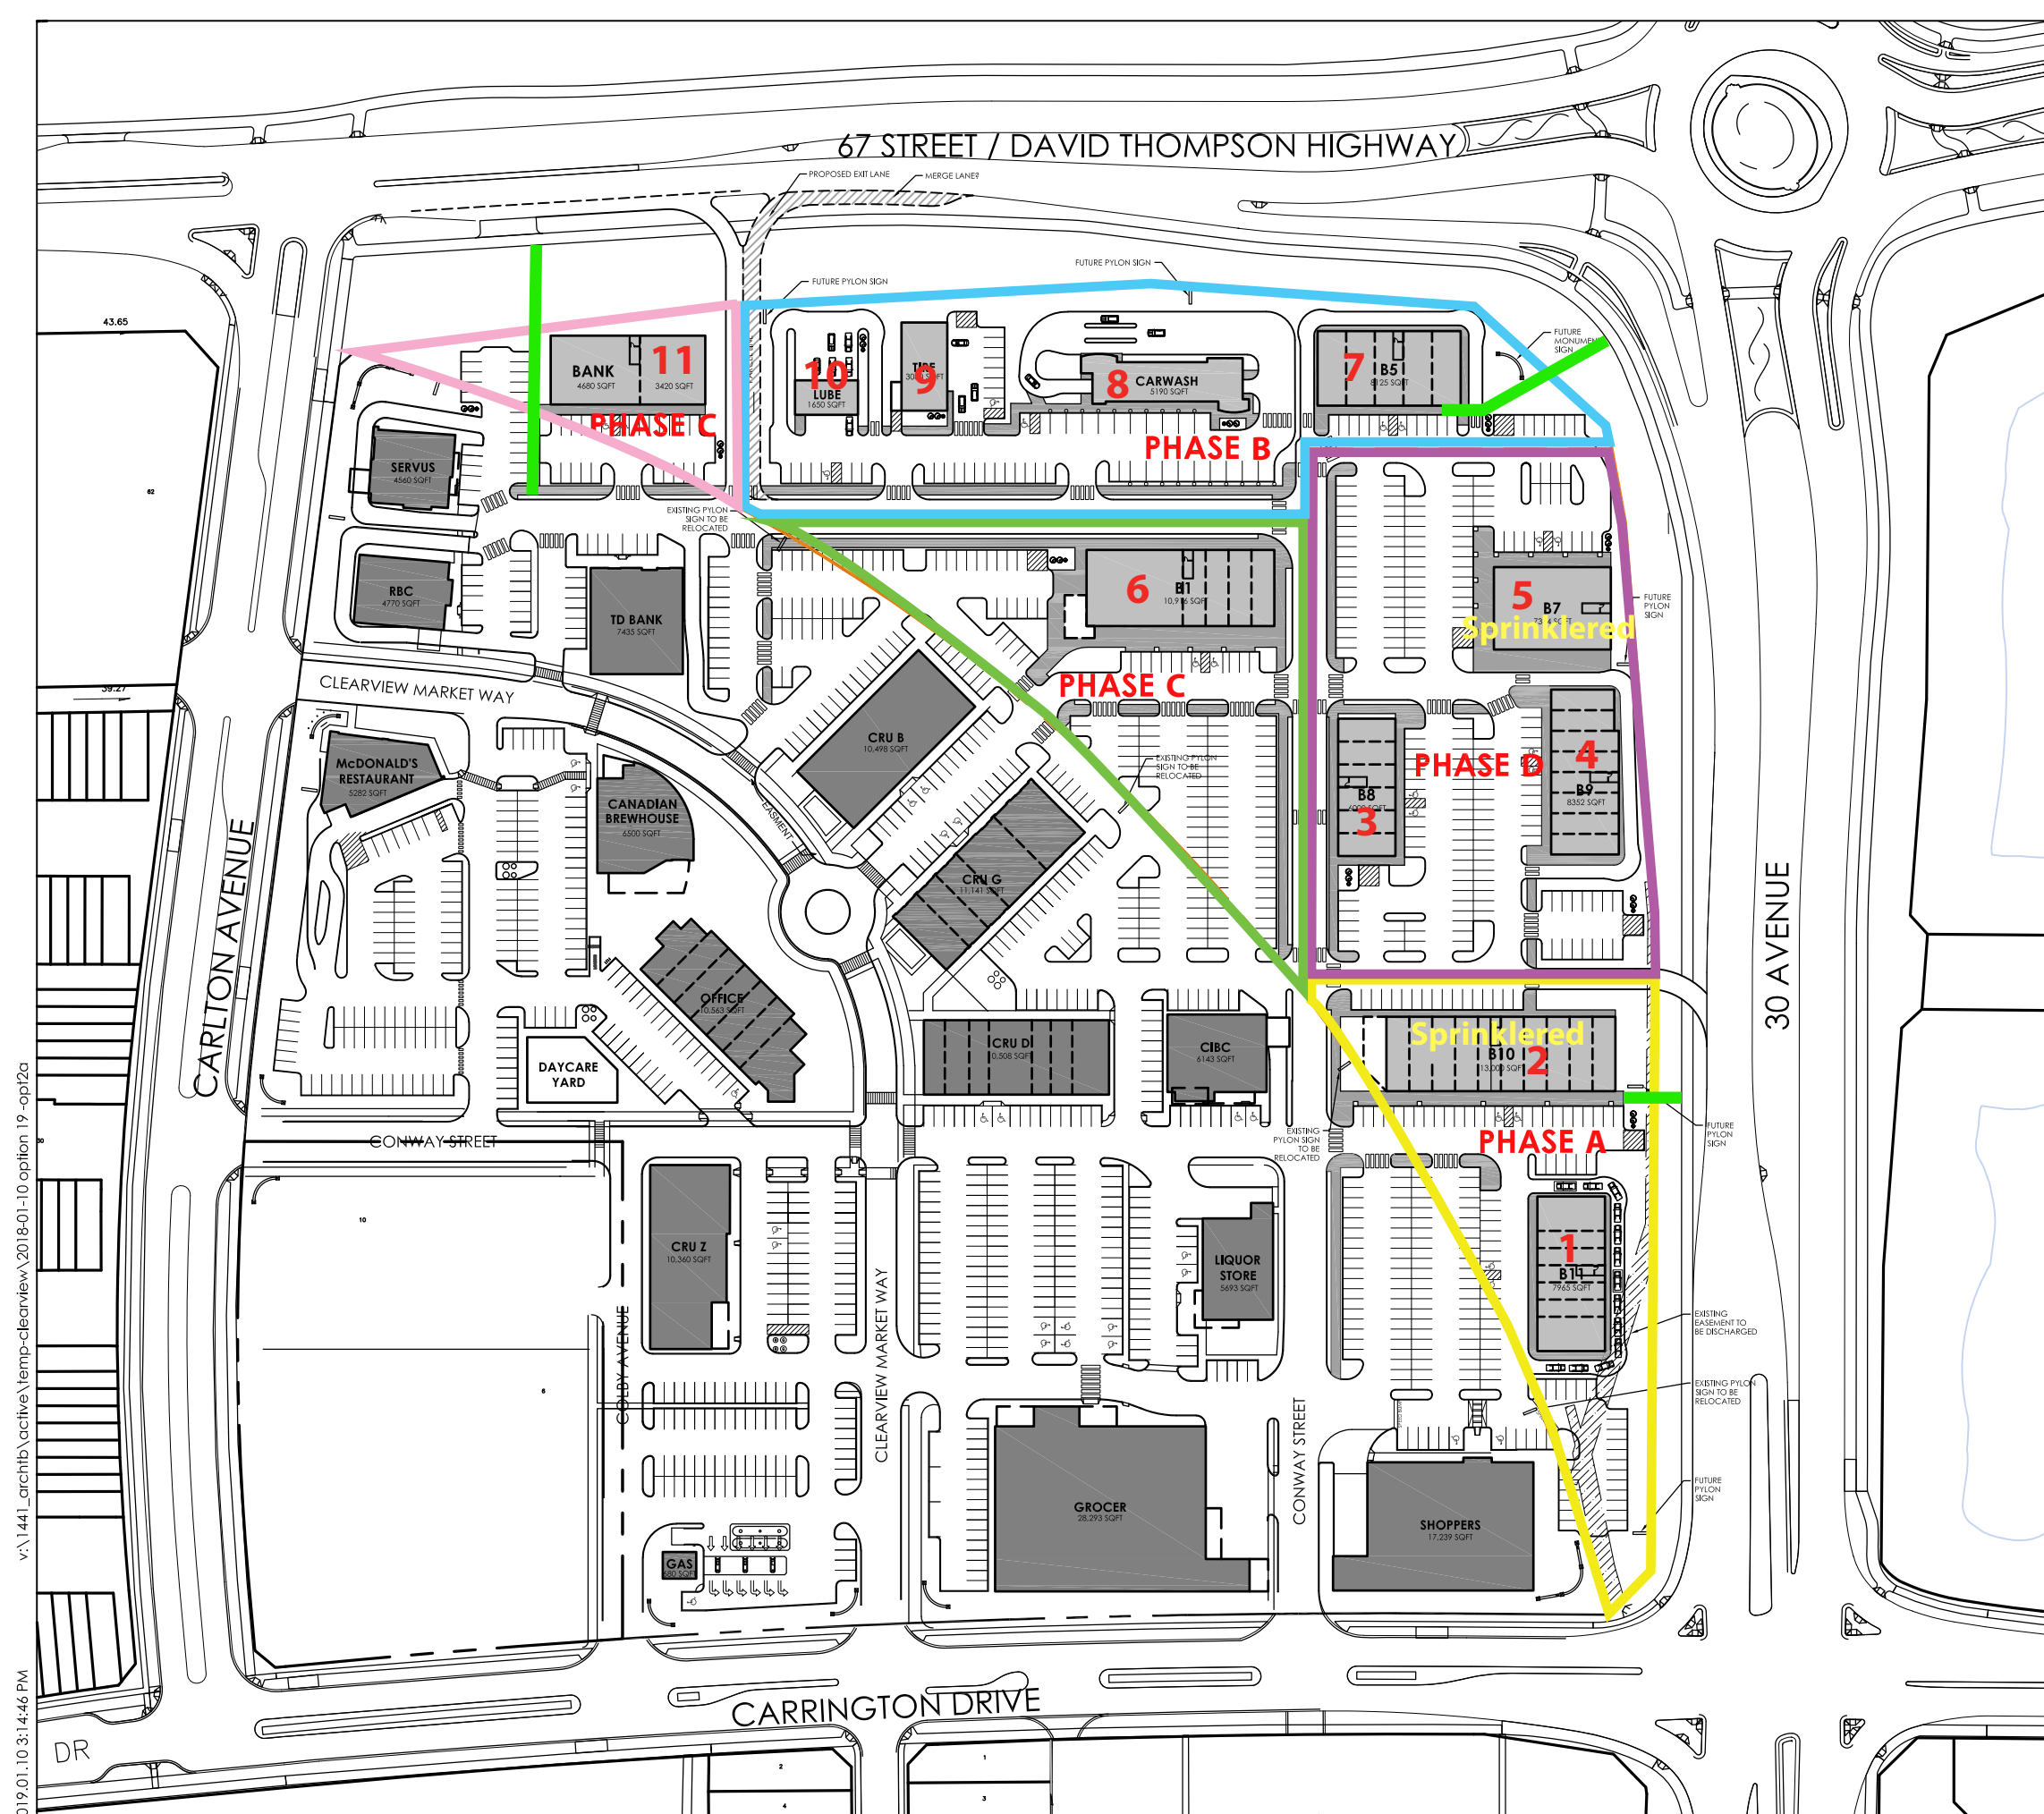

v:\1441_arch\active\temp-clearview\2018-01-10 option 19 -opt2a
 2019.01.10 3:14:46 PM