


EX. SUNNYBROOK SOUTH PHASE 3



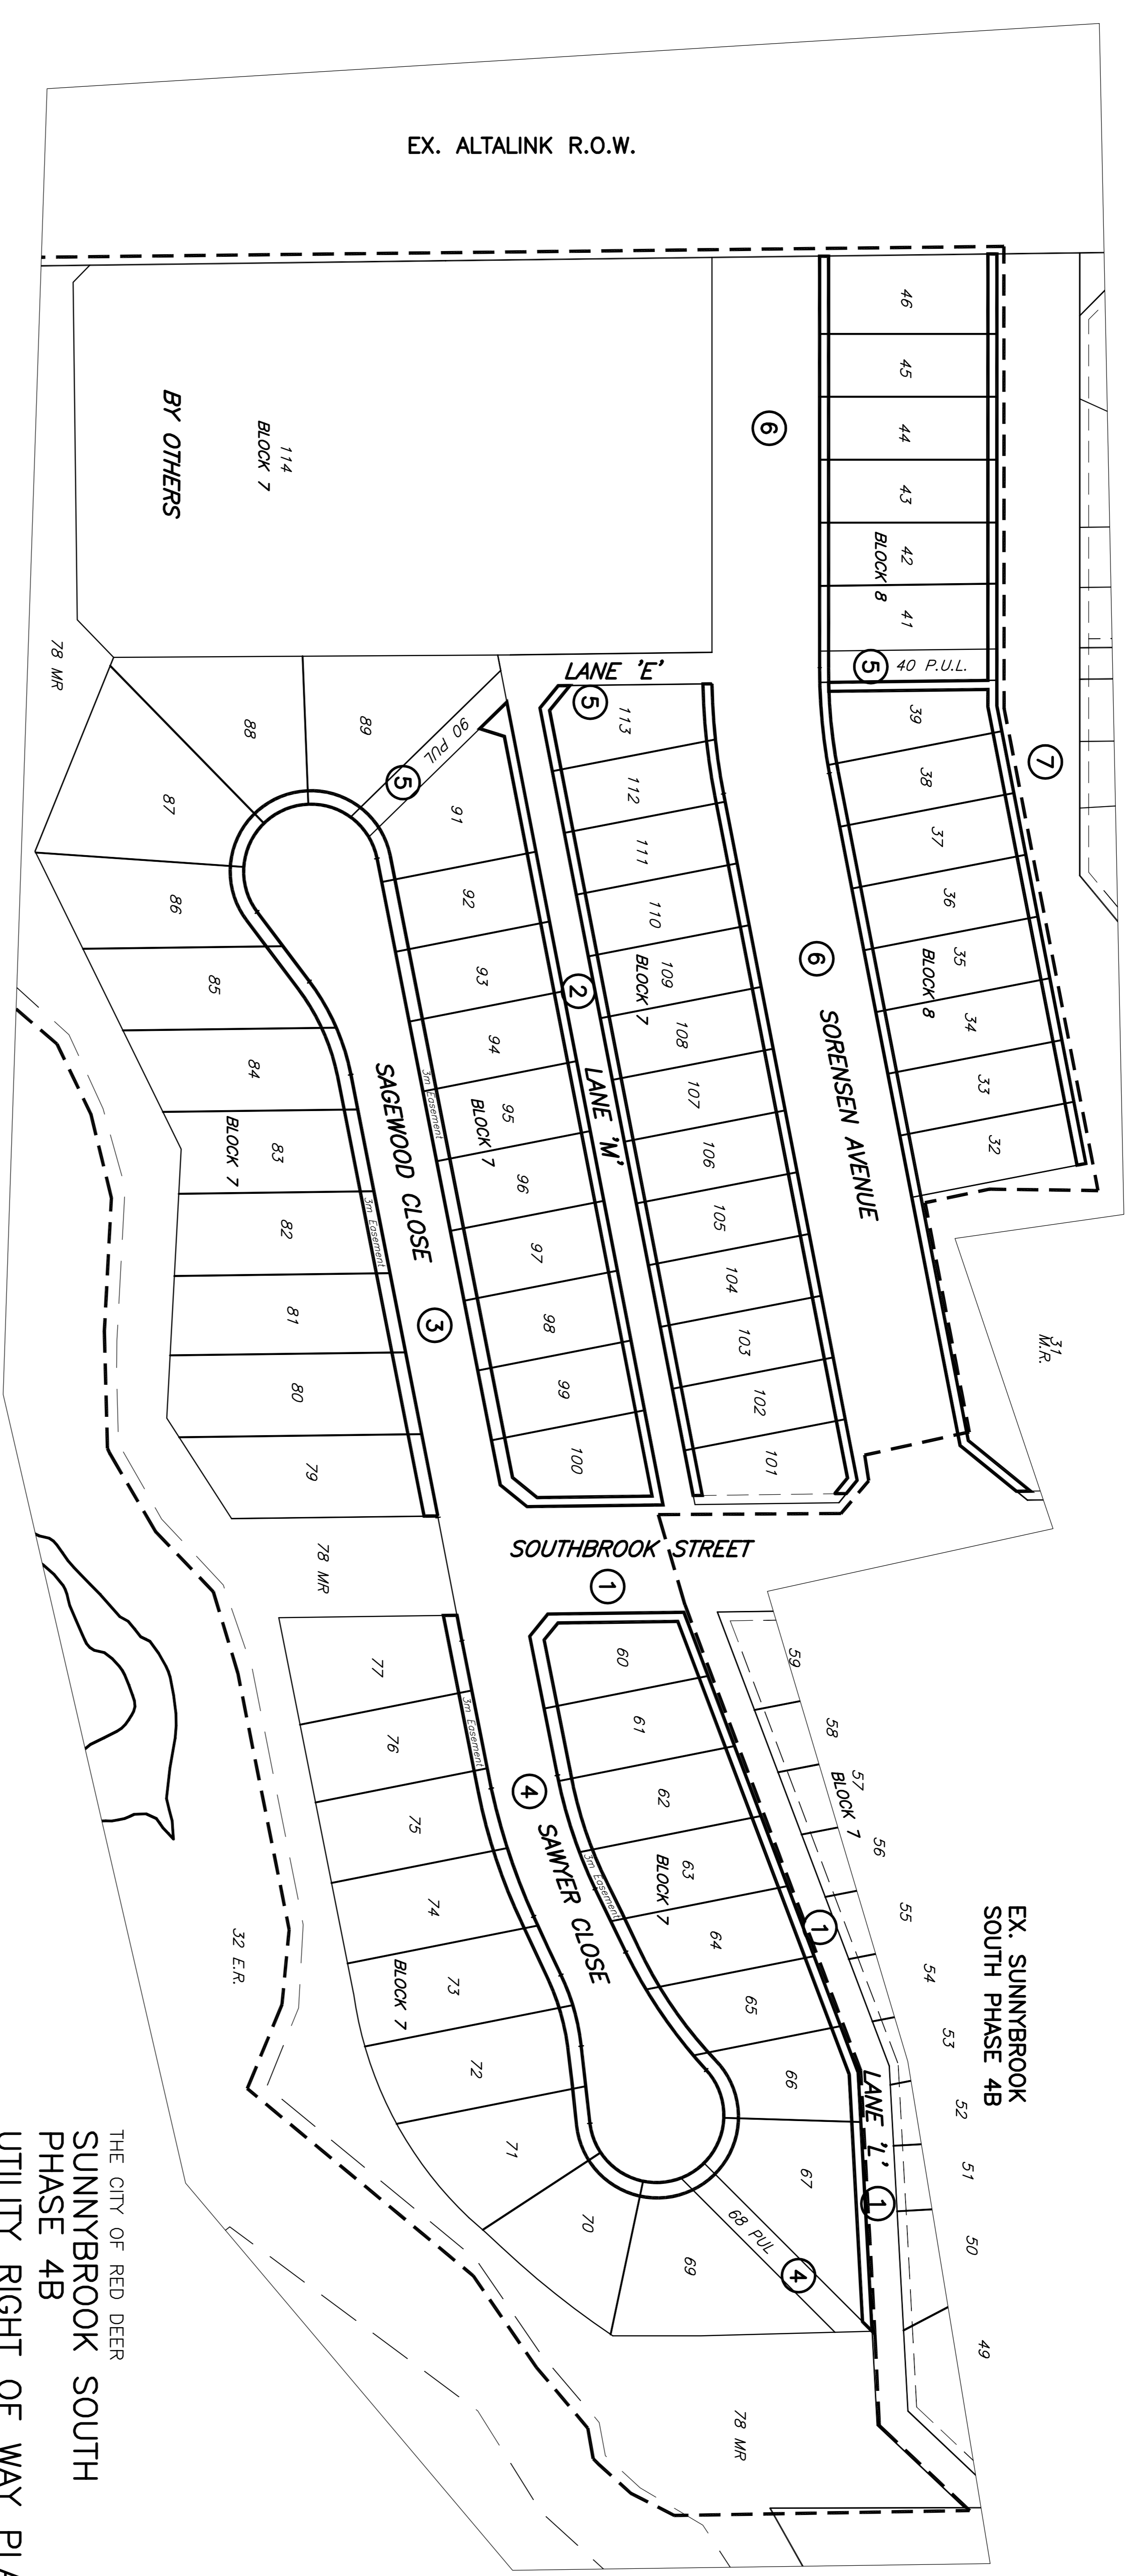



EX. SUNNYBROOK SOUTH PHASE 4B

THE CITY OF RED DEER
SUNNYBROOK SOUTH PHASE 4B
 UTILITY RIGHT OF WAY PLAN
 AFFECTING PORTION OF THE
 S.E. 1/4 SEC. 04, TWP. 38,
 RGE. 27, W.4th. M
RED DEER
A L B E R T A

FOR: MELCOR DEVELOPMENTS LTD.
 BY: AL-TERRA ENGINEERING LTD.

SCALE:
 A1 VERSION - 1:750
 11x17 VERSION - 1:1500

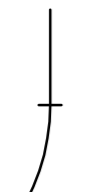NOTES:


- ALL DISTANCES ARE IN METRES AND DECIMALS THEREOF.
- DISTANCES ALONG CURVES ARE ARC MEASUREMENTS.
- BEGINNING AND END OF CURVES ARE SHOWN THUS: 
- PROPOSED RIGHT OF WAYS ARE SHOWN THUS: 
- EXISTING RIGHT OF WAYS ARE SHOWN THUS: 
- ALL RIGHT OF WAYS ARE 2.00m IN PERPENDICULAR WIDTH, UNLESS OTHERWISE INDICATED.
- PORTION AFFECTED BY THIS PLAN IS SHOWN THUS: 
- ATCO GAS EASEMENT PLAN IS NOT FINALIZED.

REVISED: APRIL 2010

PREPARED: JUNE 2008

AL-TERRA
 ENGINEERING LTD.
 EDMONTON

RED DEER

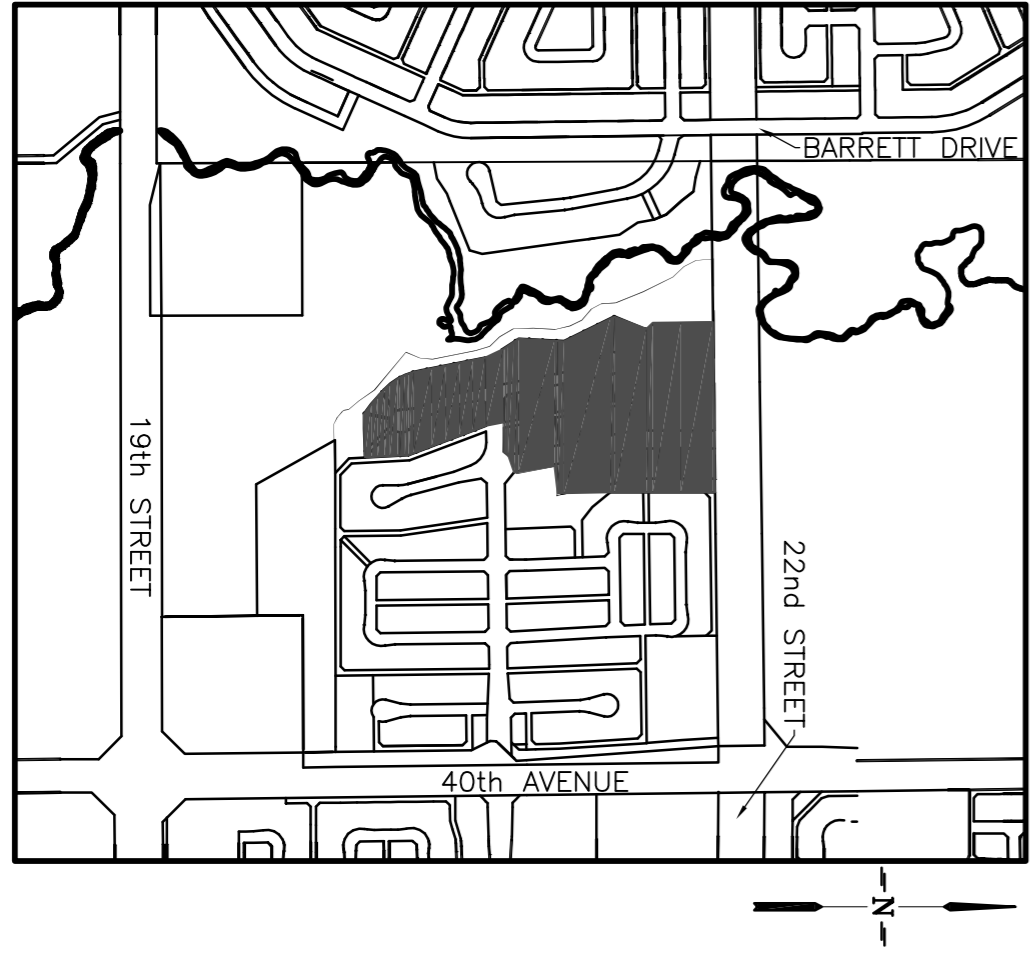

SITE LOCATION