




INSPECTIONS & LICENSING DEPT.

Setbacks approved April 10, 2014

Authorized Signature [Signature]

Updated 14/04/08, 11:22 AM By: STAFFORD

V:\1128\ACTIVE\112849428-LAREDO PH4\056\_DWGS\_LEGAL\49428-TN1.DWG

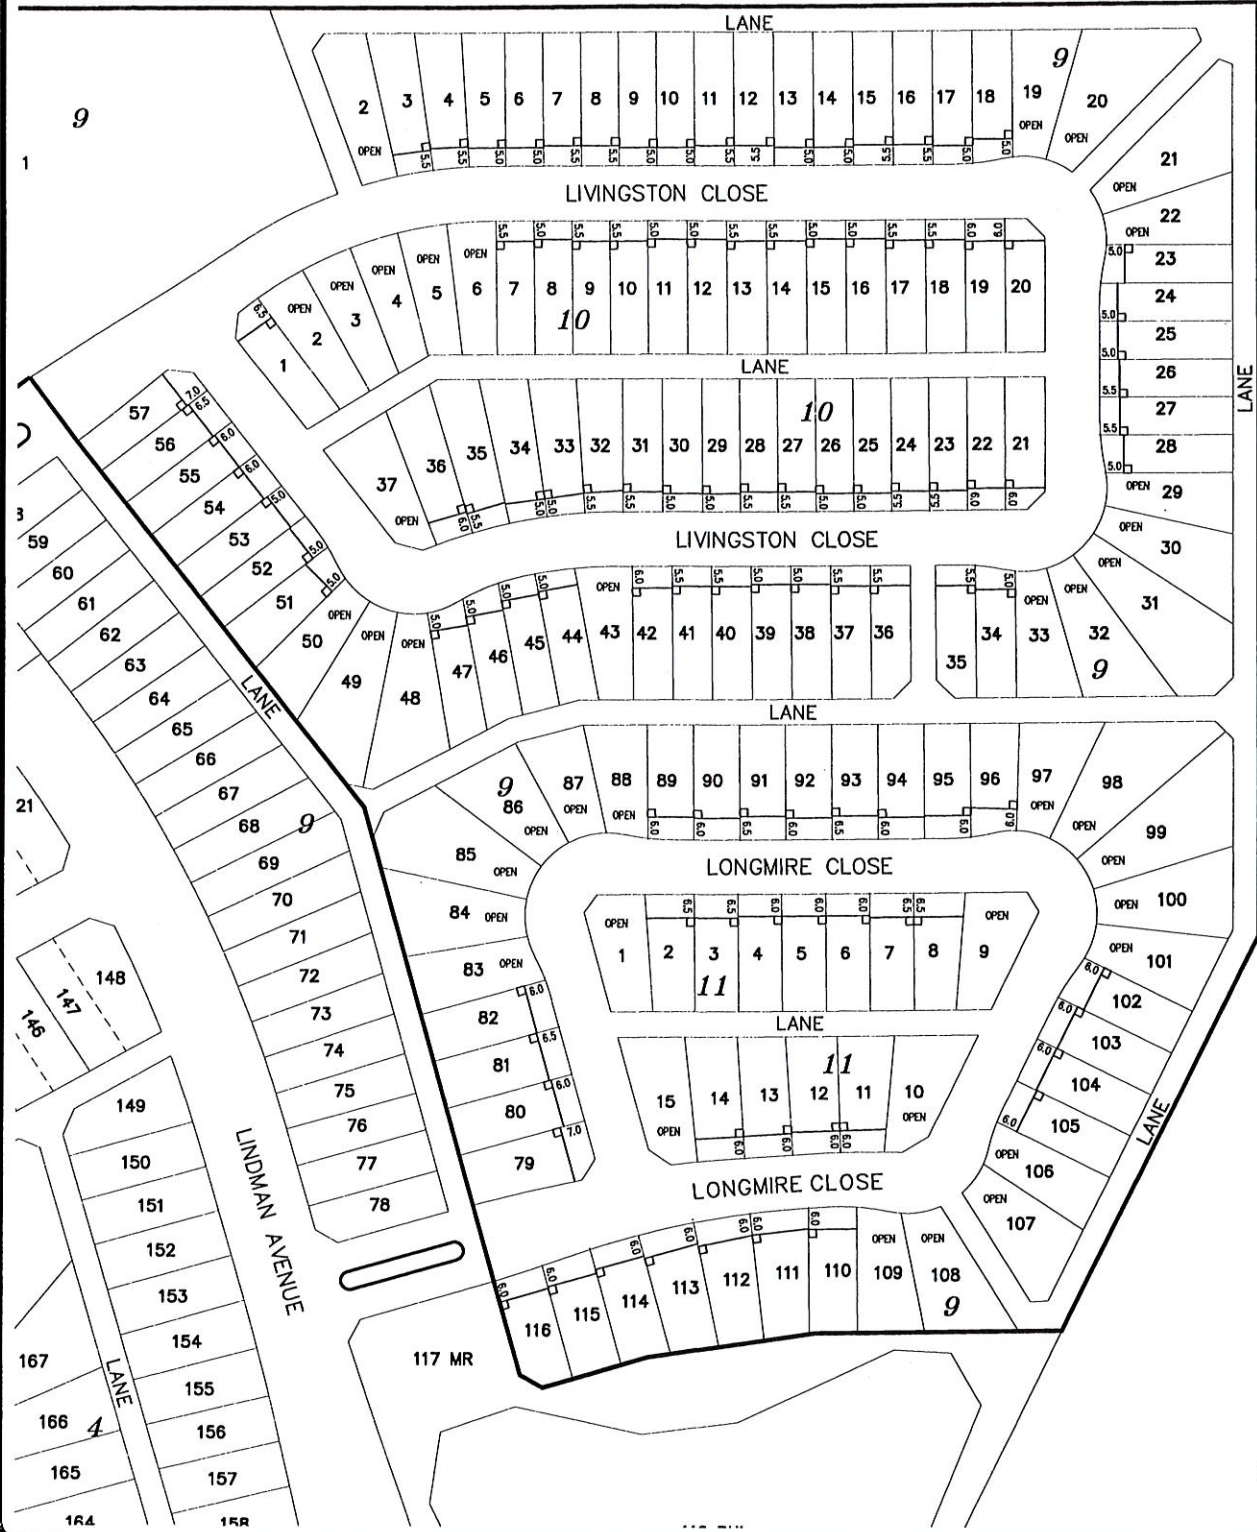

Laredo Phase 4  
 Tentative Subdivision Plan  
 City of Red Deer

Prepared for:  
 Melcor Developments Ltd.  
 Red Deer, AB

DRAWN BY: SAS  
 CHECKED BY: SAS  
 SCALE: 1:2,000  
 PROJECT #: 112849428

#1100, 4100-20th Street, Red Deer, AB T4E1T7  
 (714)603 341-3300 Fax (403) 342-9749

March, 2014