


PAIN T SPECIFICATION:

NAME: 'KING'S HEIGHTS'
1 GALLON FORMULA
PRODUCT 73049
FORMULA B20, C36, I6, KX3Y8
AVAILABLE FROM GENERAL PAINT

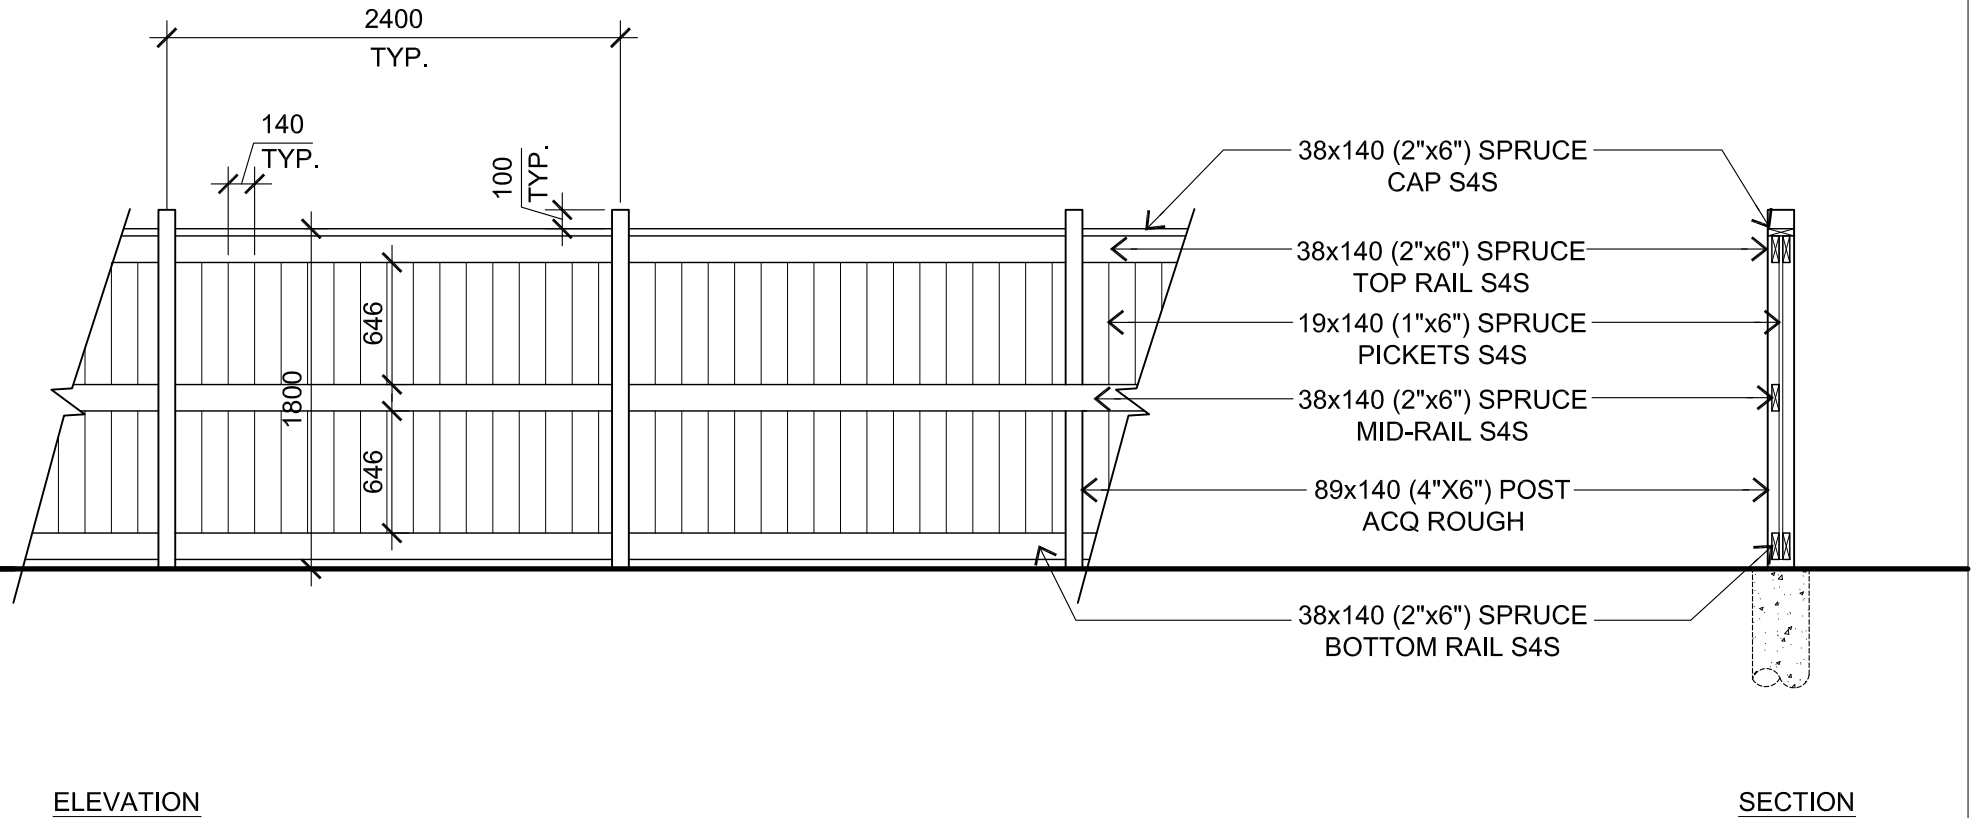

KING'S HEIGHTS WOOD SCREEN FENCE

SCALE: 1 : 40